

## Bid Sign-in Sheet

Description: RFP 2025-03 Bay County Community Center Pool

Date: June 25, 2025 @ 9:00 AM

Location: 800 John F. Kennedy Dr. Bay City MI 48706

Name	Email	Phone Number	Representing
Nicole Putt	<a href="mailto:purchasing@baycountymi.gov">purchasing@baycountymi.gov</a>	989-895/2064	Bay County Purchasing Agent
Brian Keeler	<a href="mailto:brian@spencebrothers.com">brian@spencebrothers.com</a>	233-9106	Spence Brothers
Greg Bator	<a href="mailto:gbator@kibbe.com">gbator@kibbe.com</a>	239-4247	Wm. A. Kibbe & Assoc.
DJ Ross	<a href="mailto:rossde@baycountymi.gov">rossde@baycountymi.gov</a>	895-4097	Bay County
Kristen Gignak	<a href="mailto:gignakc@baycountymi.gov">gignakc@baycountymi.gov</a>	895-4097	Bay County
Stewart Buczak	<a href="mailto:BuczakS@baycountymi.gov">BuczakS@baycountymi.gov</a>	895-4097	Bay County
Jeremiah Gourd	<a href="mailto:jgourd@macmillanassociates.com">jgourd@macmillanassociates.com</a>	894-4300	MacMillan Assoc.
Rick Sala	<a href="mailto:RSALA@SERENUS-CONSTRUCTION.COM">RSALA@SERENUS-CONSTRUCTION.COM</a>	859-9287	SERENUS Industrial Construction
Scott Corona	<a href="mailto:scorona@WTAARCH.COM">scorona@WTAARCH.COM</a>	752-8107	WTA Arch.
Juliet Nicholls	<a href="mailto:nicholls.j@baycountymi.gov">nicholls.j@baycountymi.gov</a>	989-894-0671	BCCC


Addendum #2 Vendor Question Responses  
RFQu 2025-03 CM and Design Professional Community Center Pool

1. Should we include the cost and aspects of Geotech, site survey, and soil boring design within our proposal?  
**Yes.**
2. What is the scope of work pertaining to the refurbishment of the existing basement equipment space following removal of equipment and other associated components?
  - a. Ventilation is likely given the chlorine-laden materials.
  - b. Electrical/lighting work scope?  
**Remove all components pertaining to the pool, lines, filter system, boiler. No refurbishment to the basement, remove equipment and cap off any drains or openings.**
3. Existing building drawings that can be shared.  
**Basement blueprints included as an attachment.**







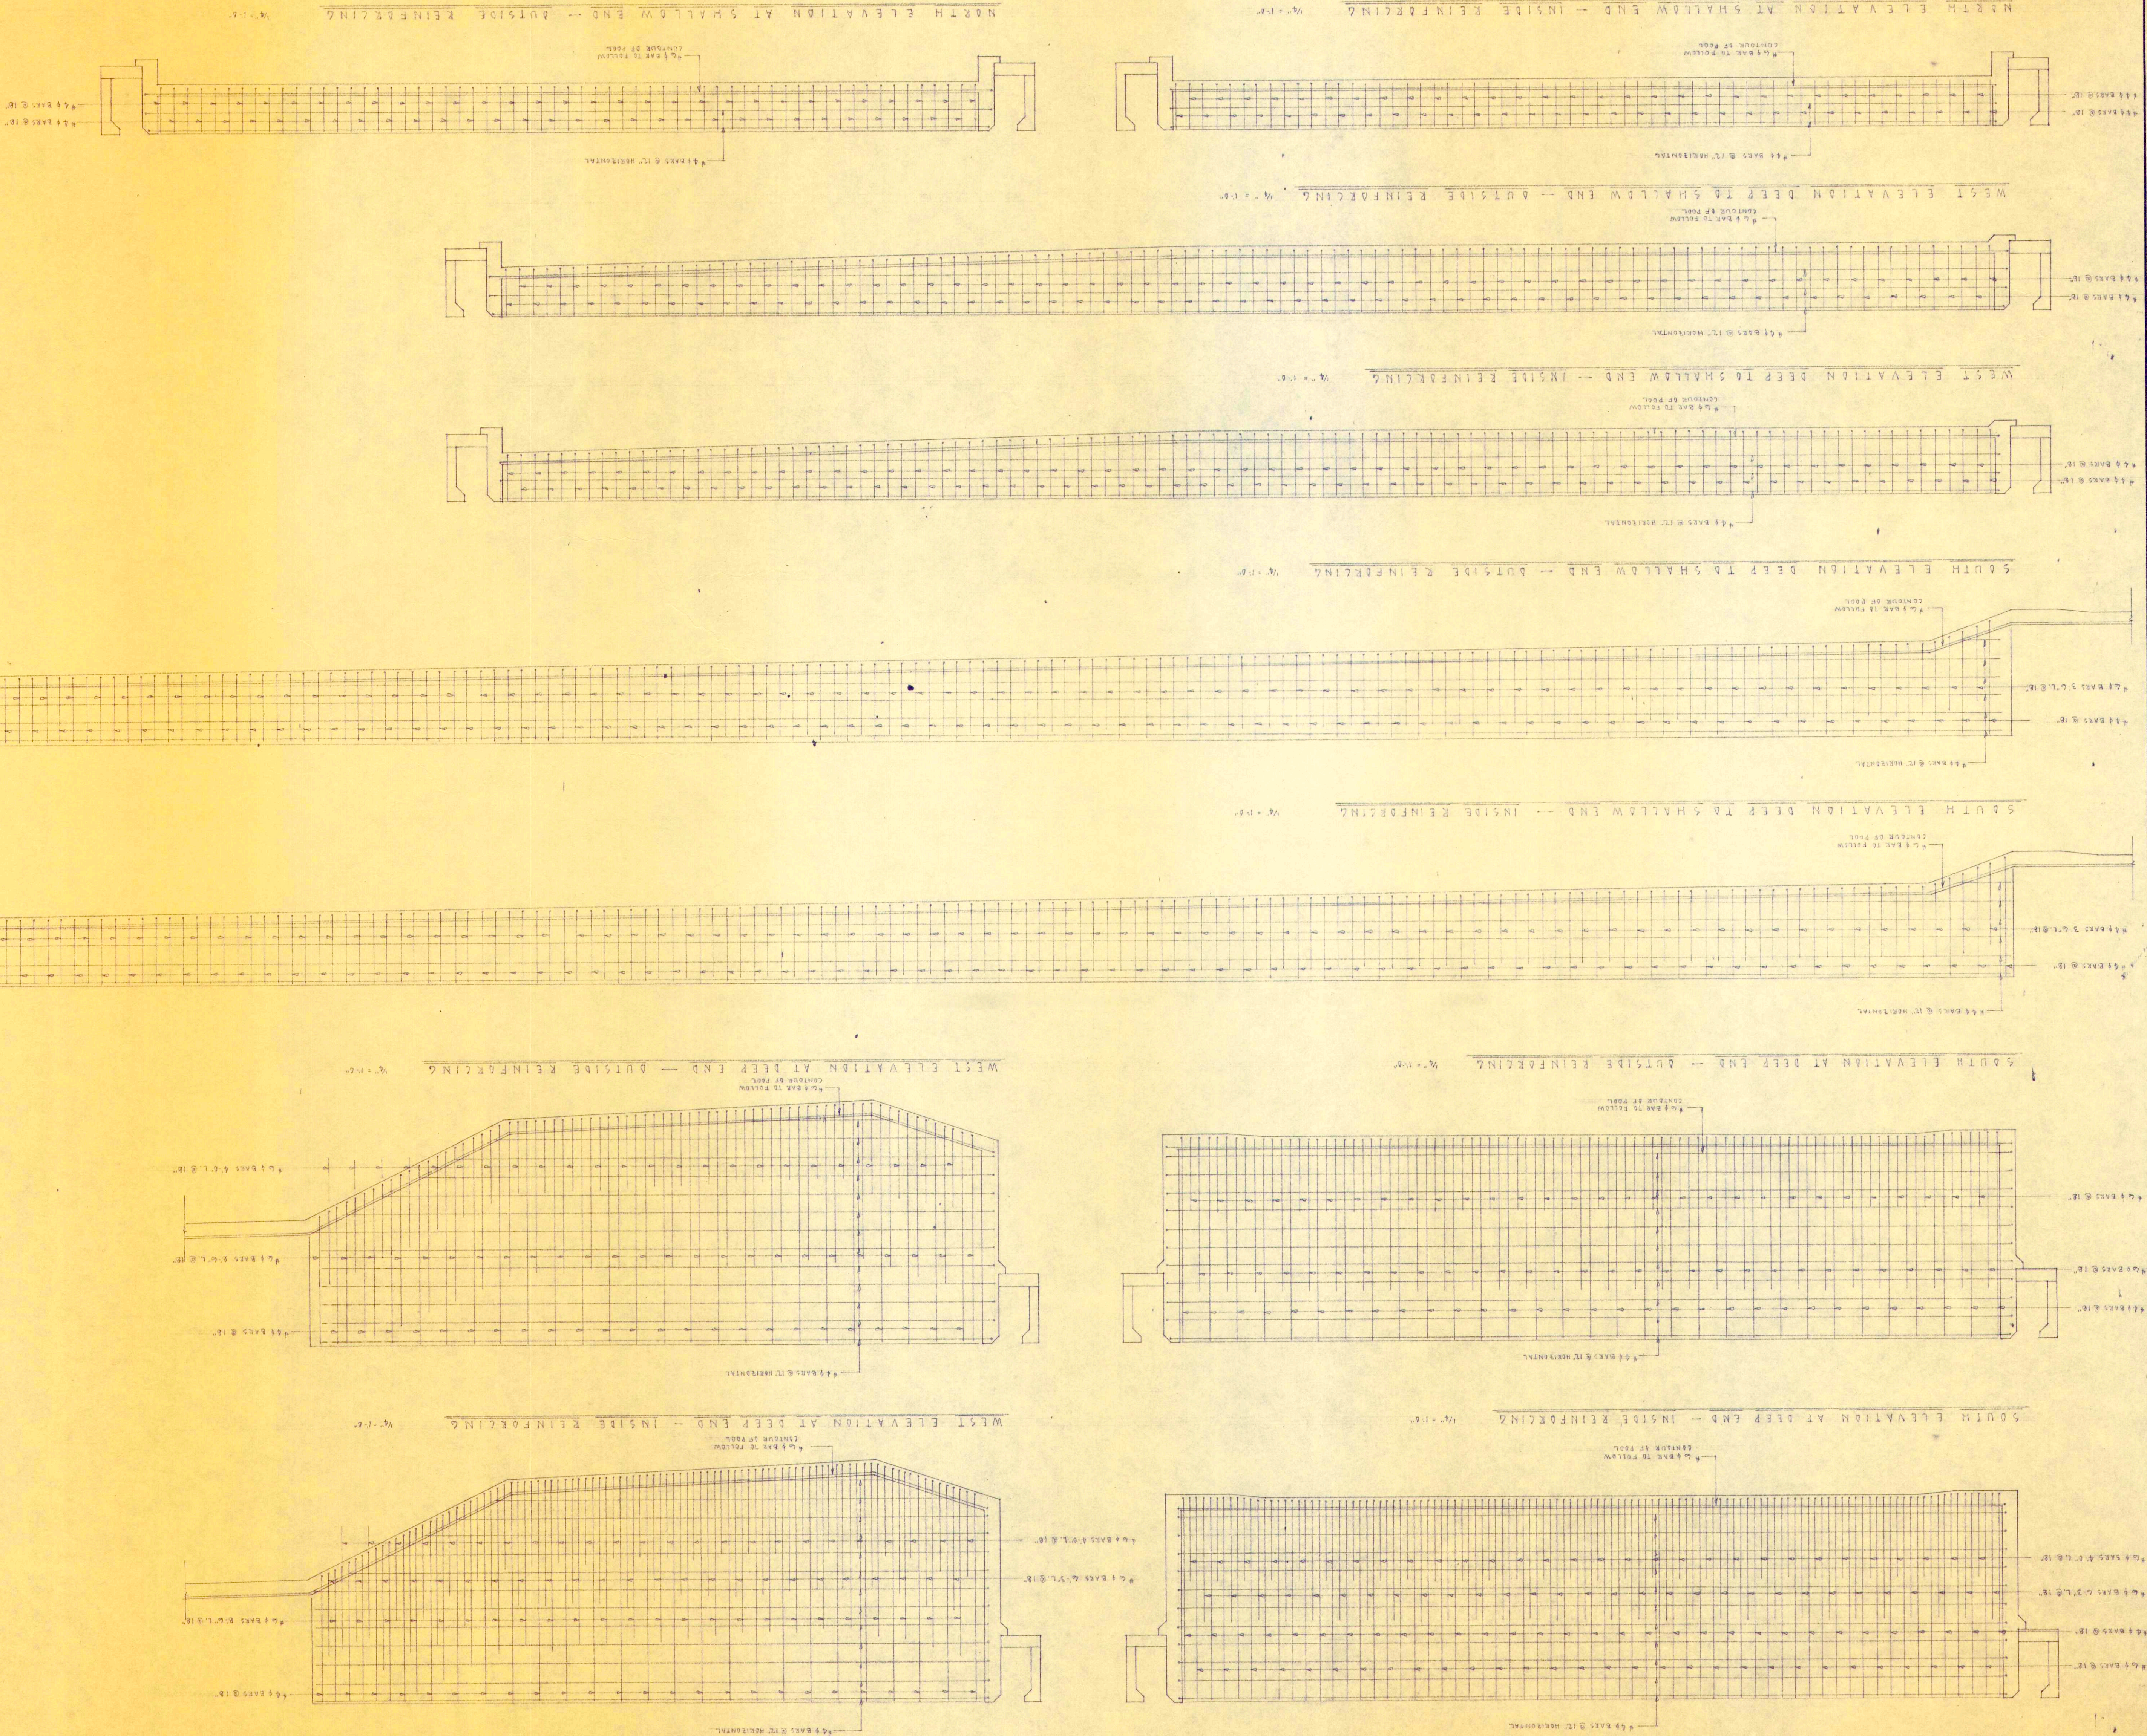

SHEET NO.

RECREATION BUILDING & SWIMMING POOL  
BAY COUNTY RECREATION DEPARTMENT  
BAY CITY, MICHIGAN

BRYSSELBOUT-STARKE-HACKER & SIMON  
720 LIVINGSTON AVENUE  
P.O. BOX 748

ARCHITECTS JOB NO.


DATE

PRINTED

REVISIONS

BAY CITY  
MICHIGAN



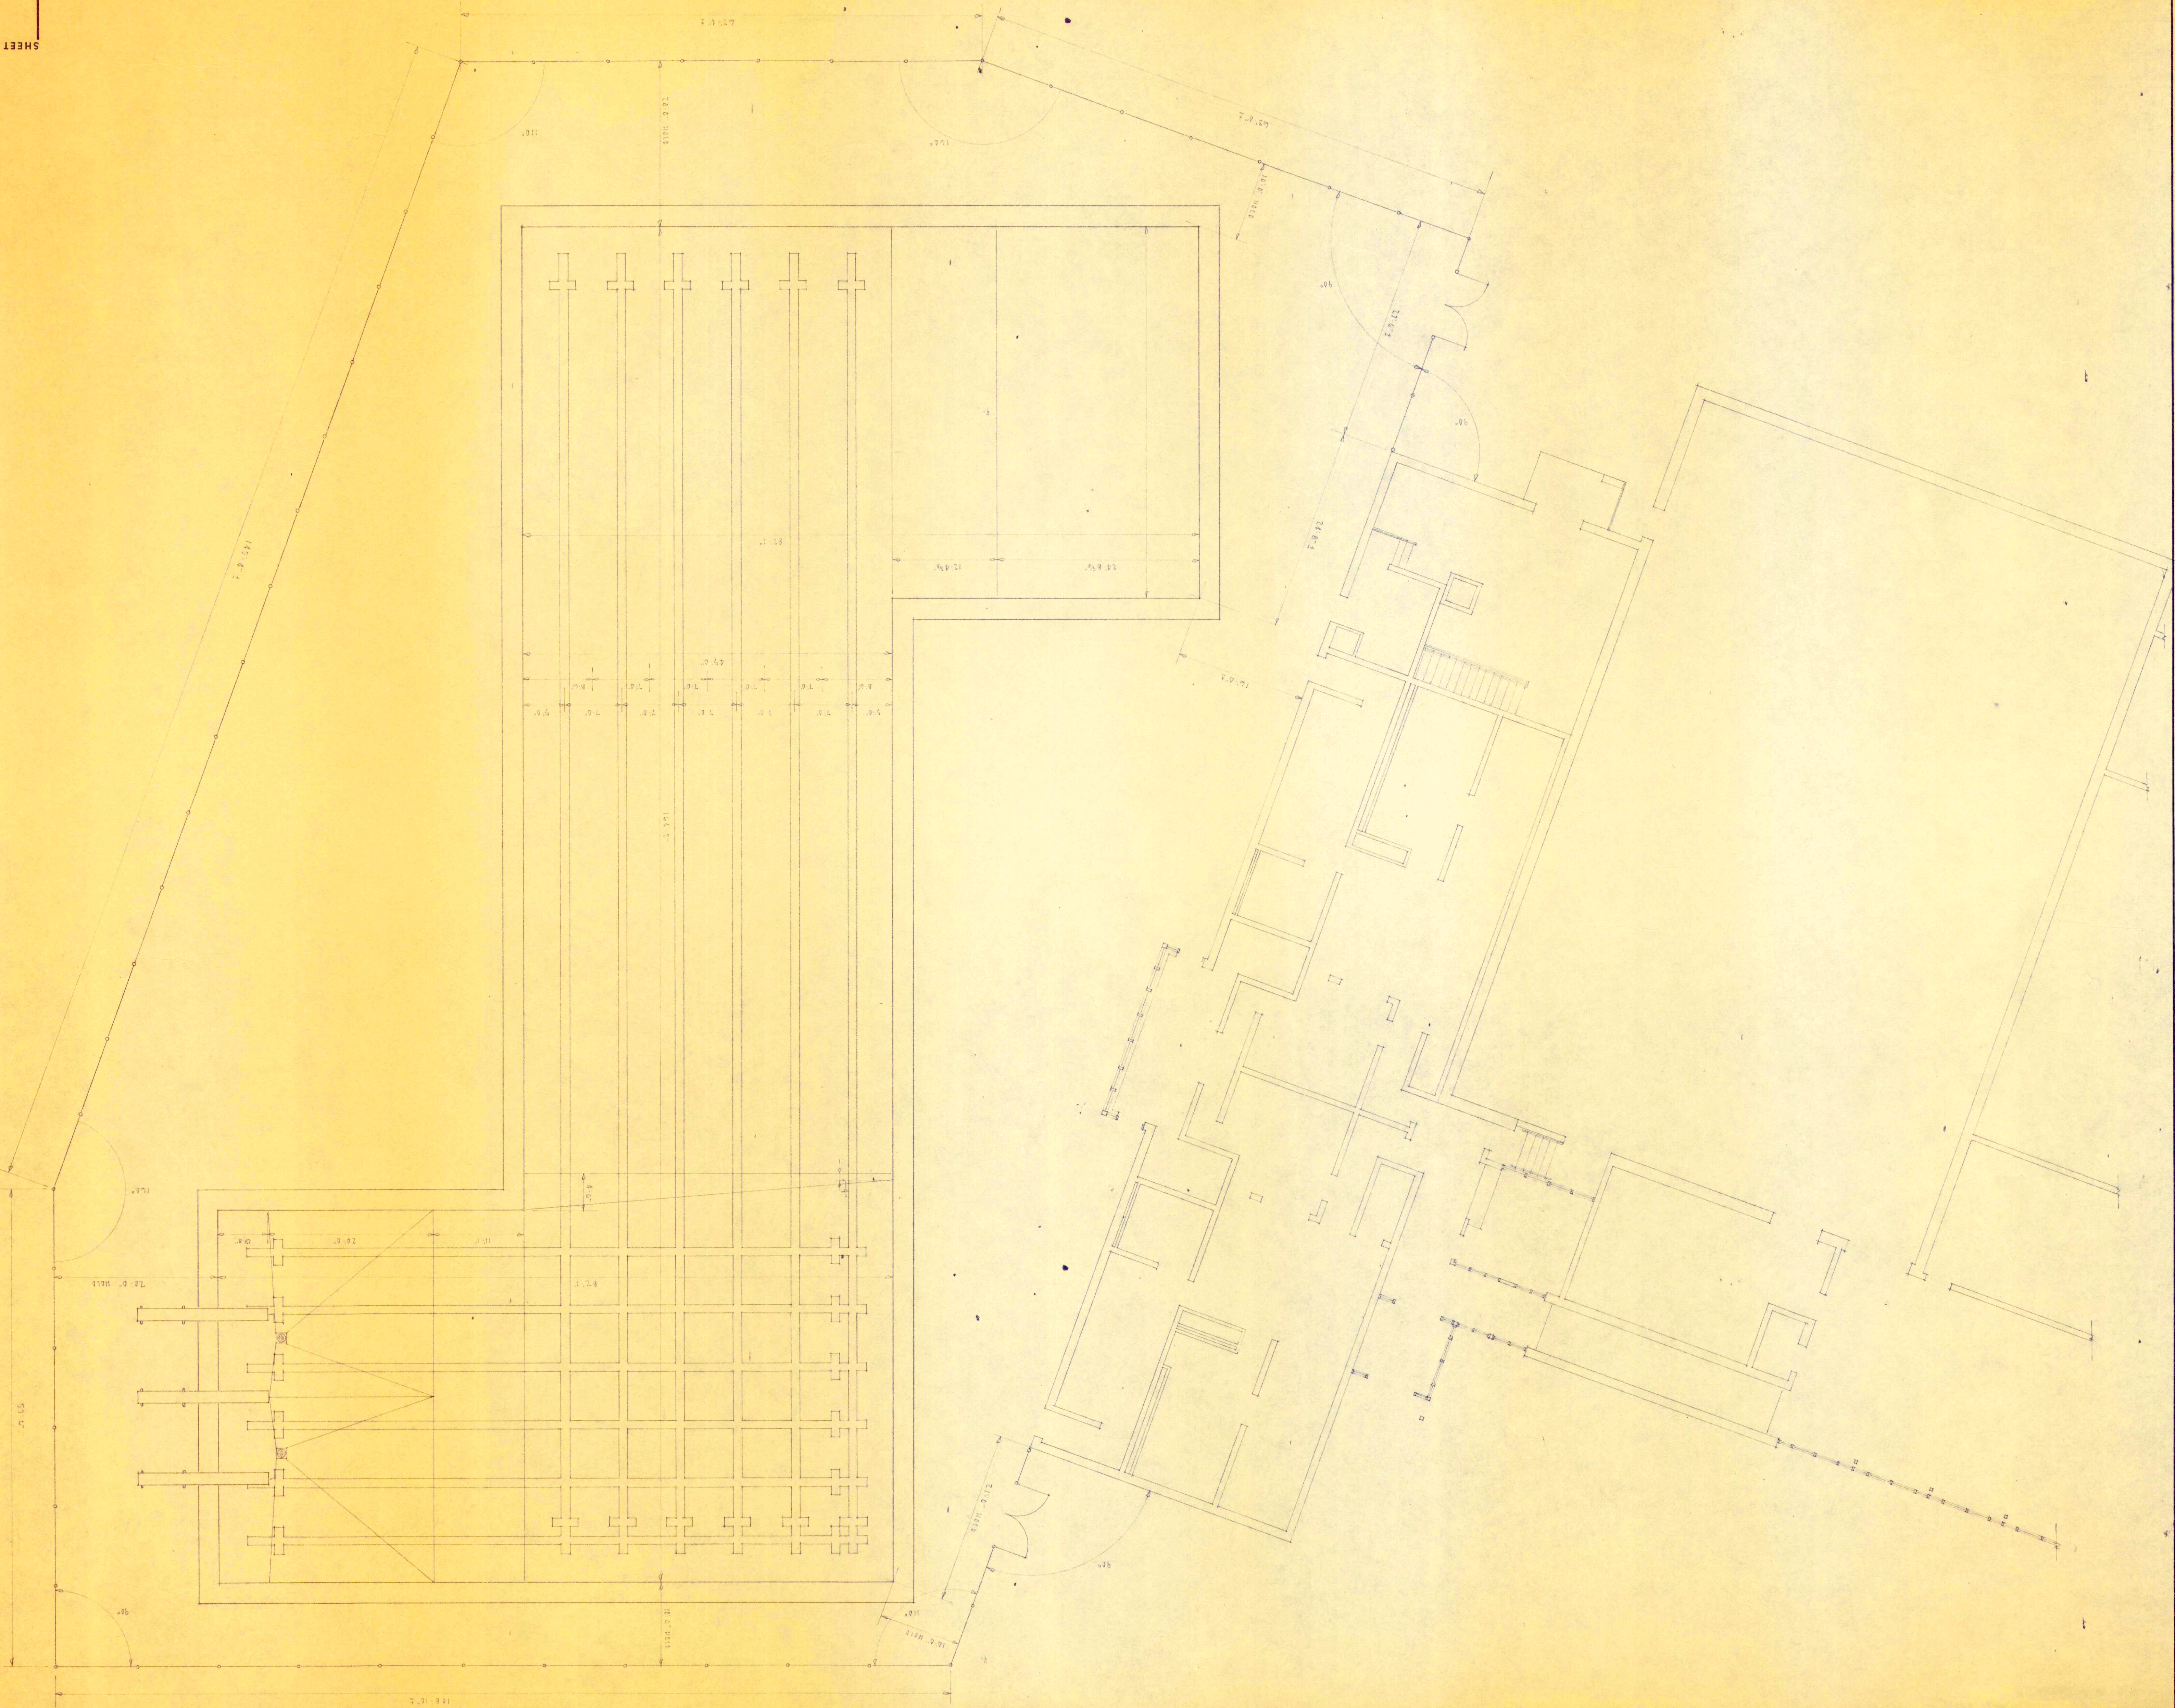

SHEET NO.

RECREATION BUILDING, SWIMMING POOL  
BAY COUNTY RECREATION DEPARTMENT

BRYSSLEBOUT-STARKE-HACKER & SIMON  
720 LIVINGSTON AVENUE  
P.O. BOX 748



ARCHITECTS, JOB NO.  
BAY CITY  
MICHIGAN

DATE

PRINTED

REVISIONS



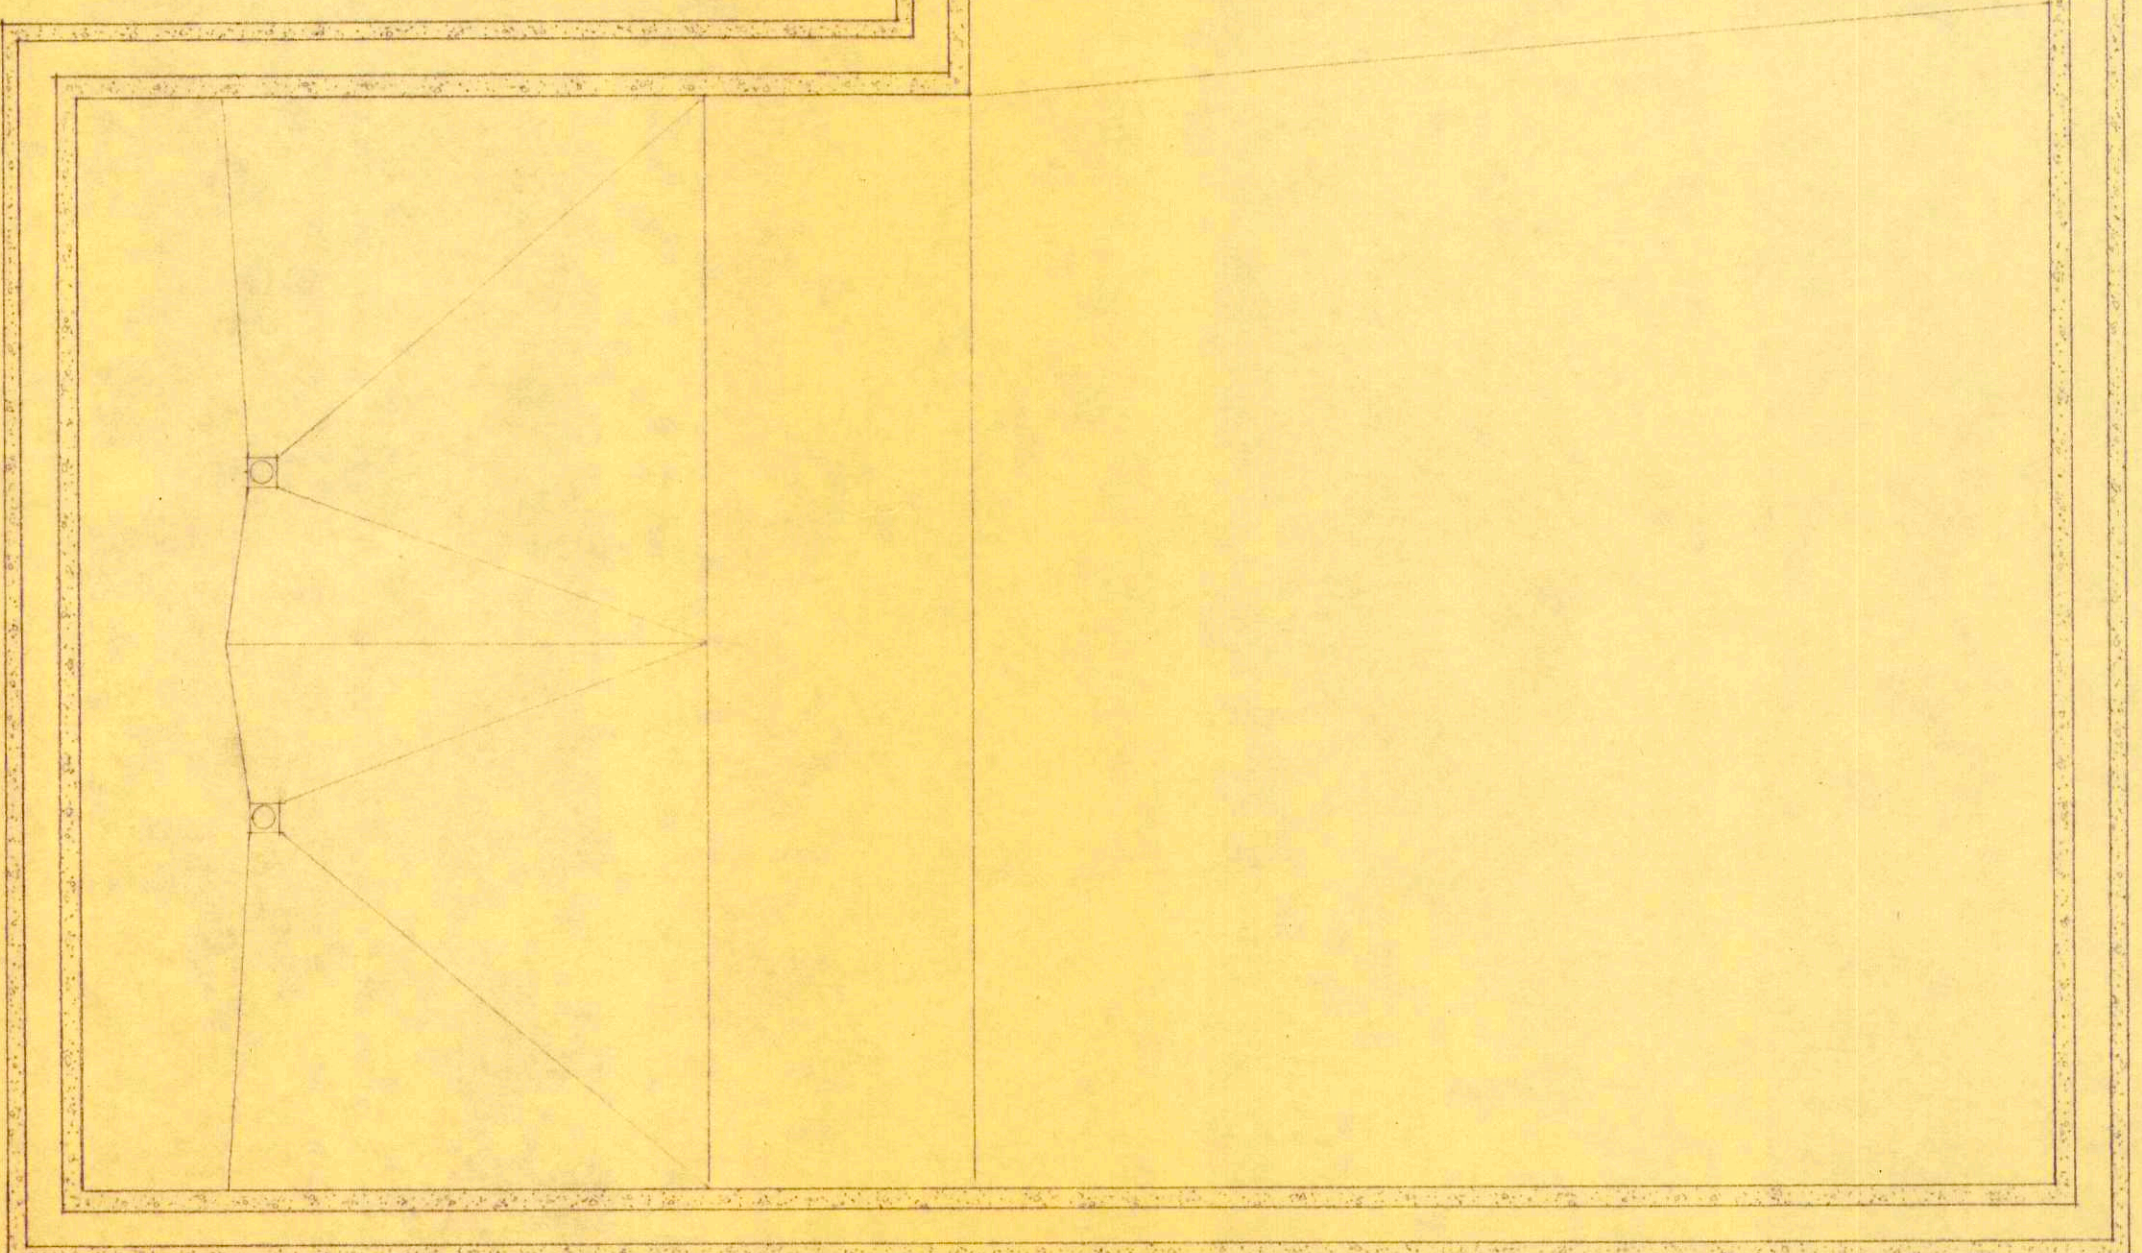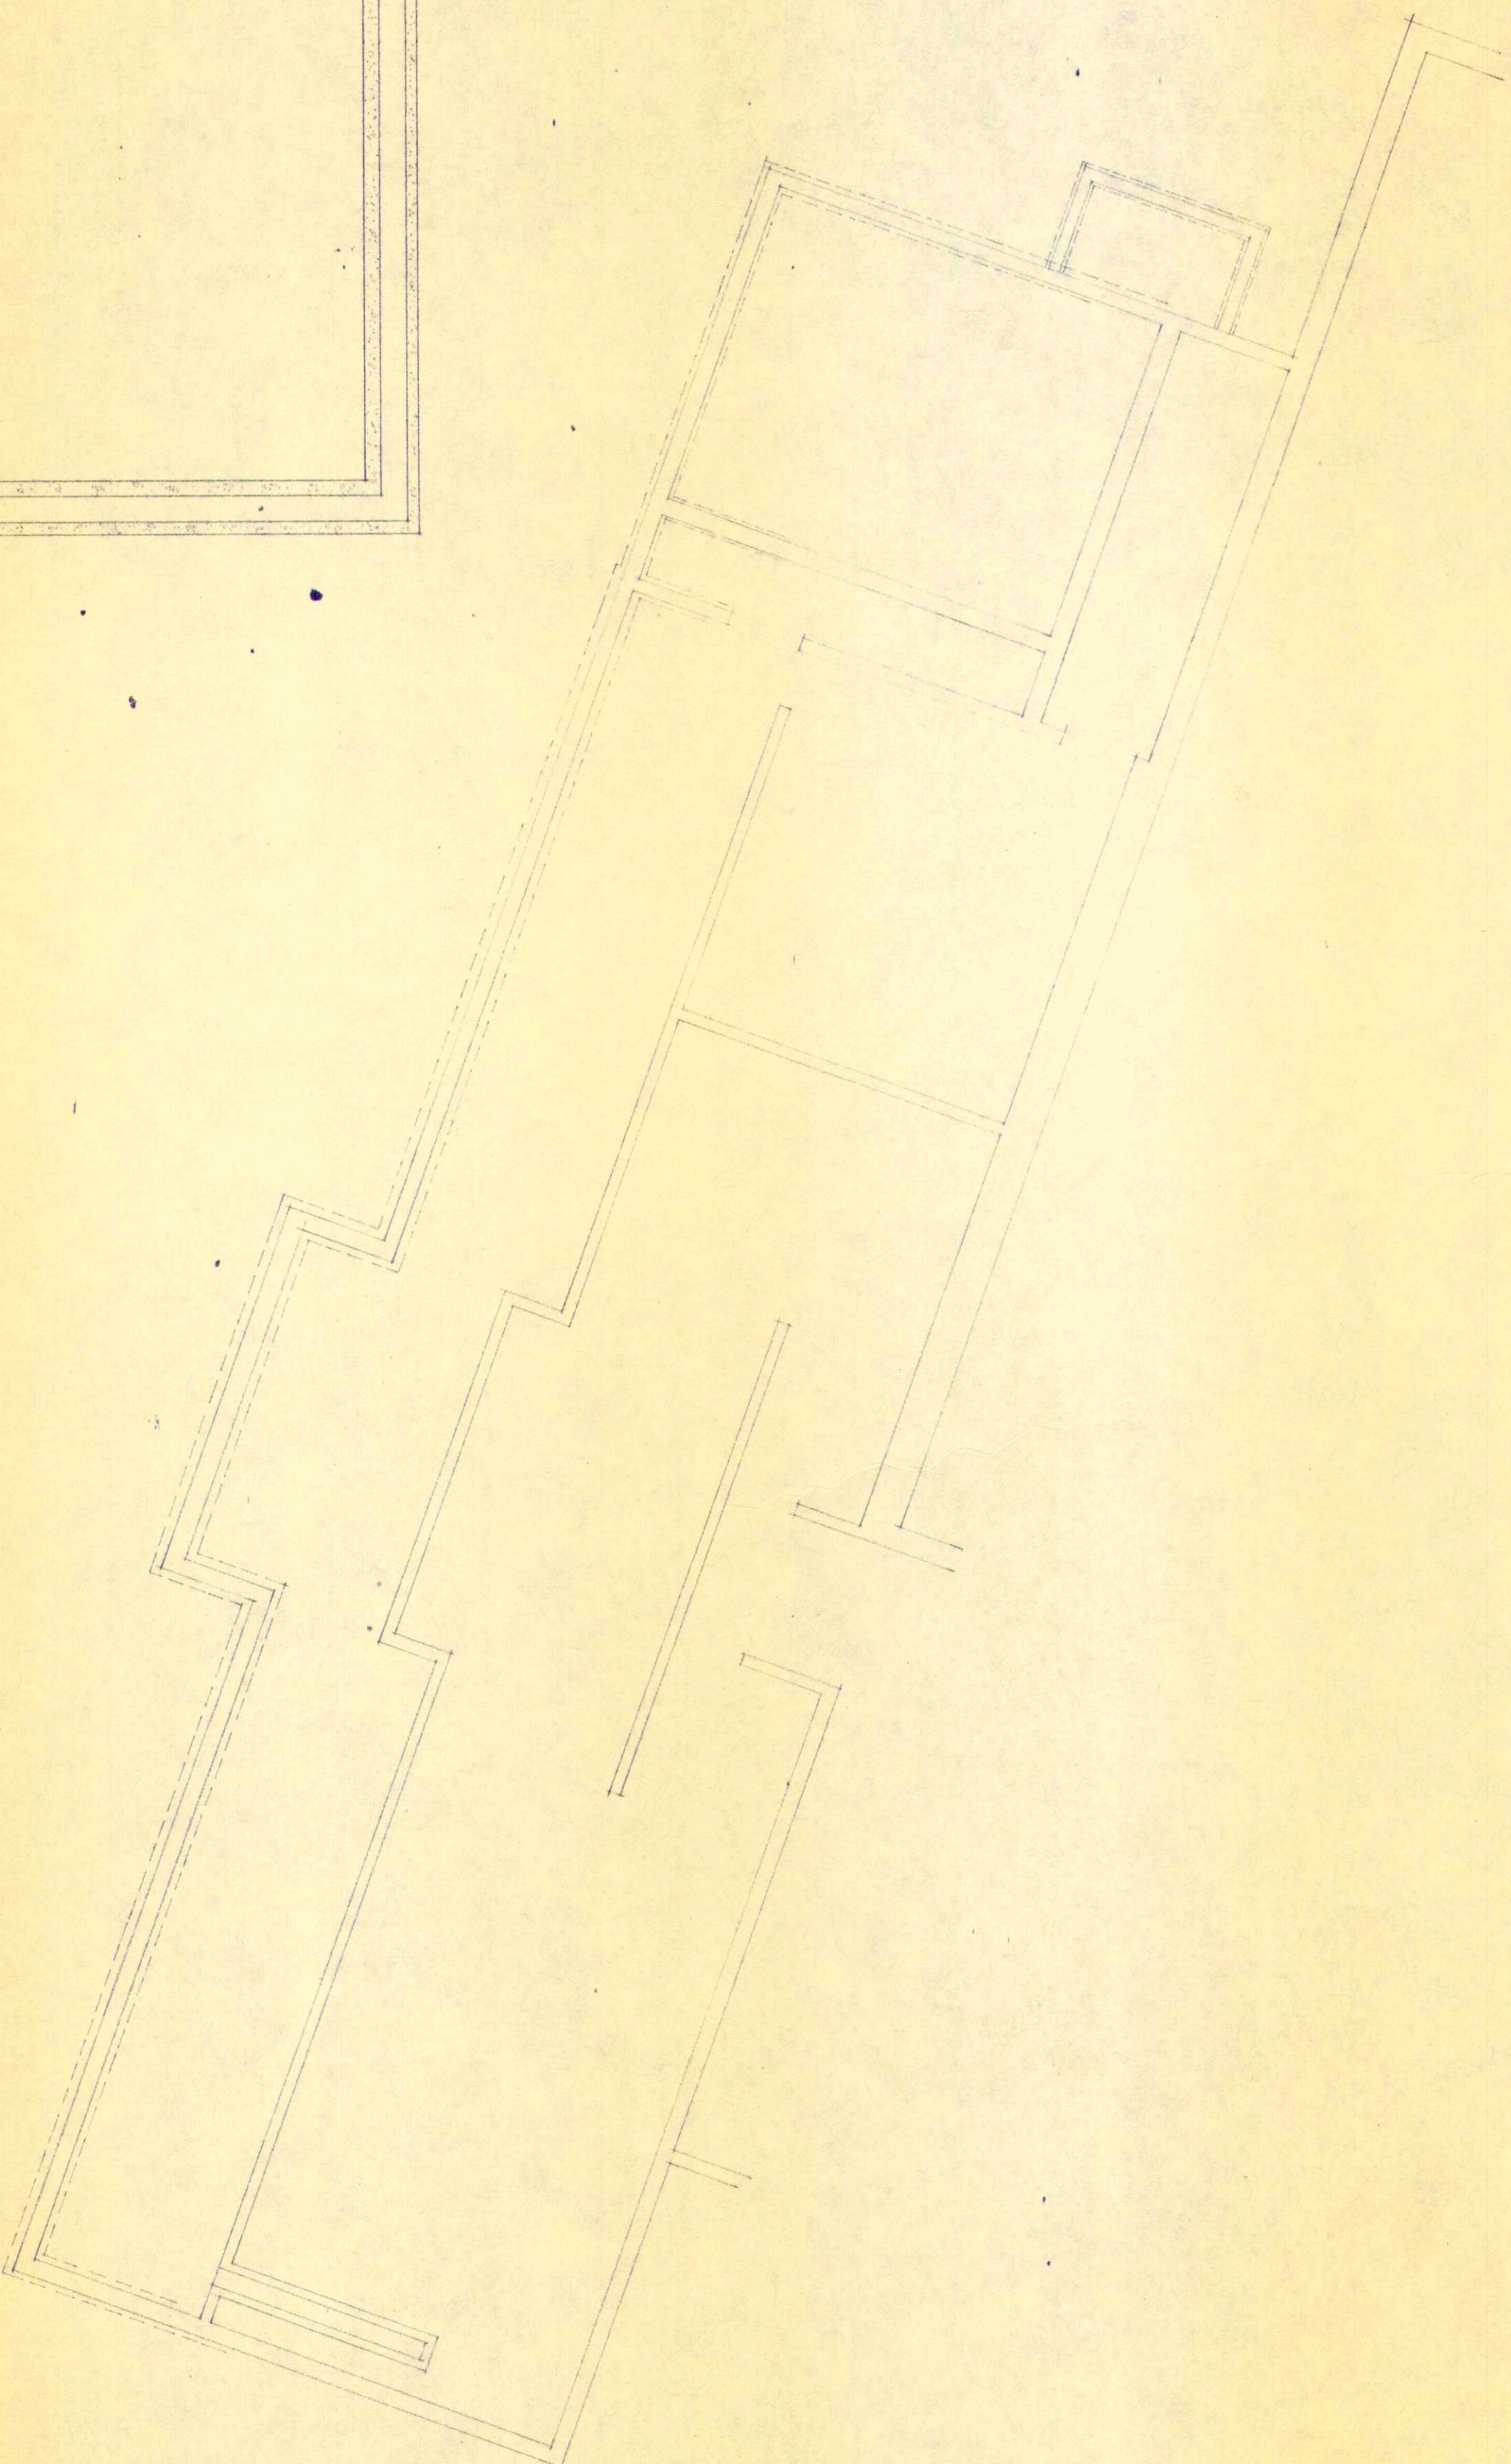

SHEET NO.

RECREATION BUILDING & SWIMMING POOL  
BAY COUNTY RECREATION DEPARTMENT  
BAY CITY, MICHIGAN

BRYSELBOUT - STARK - HACKER & SIMON  
720 LIVINGSTON AVENUE  
P.O. BOX 748

ARCHITECTS JOB NO.  
BAY CITY  
MICHIGAN


DATE

PRINTED

REVISIONS



LIGHTING & REFLECTED CEILING PLAN

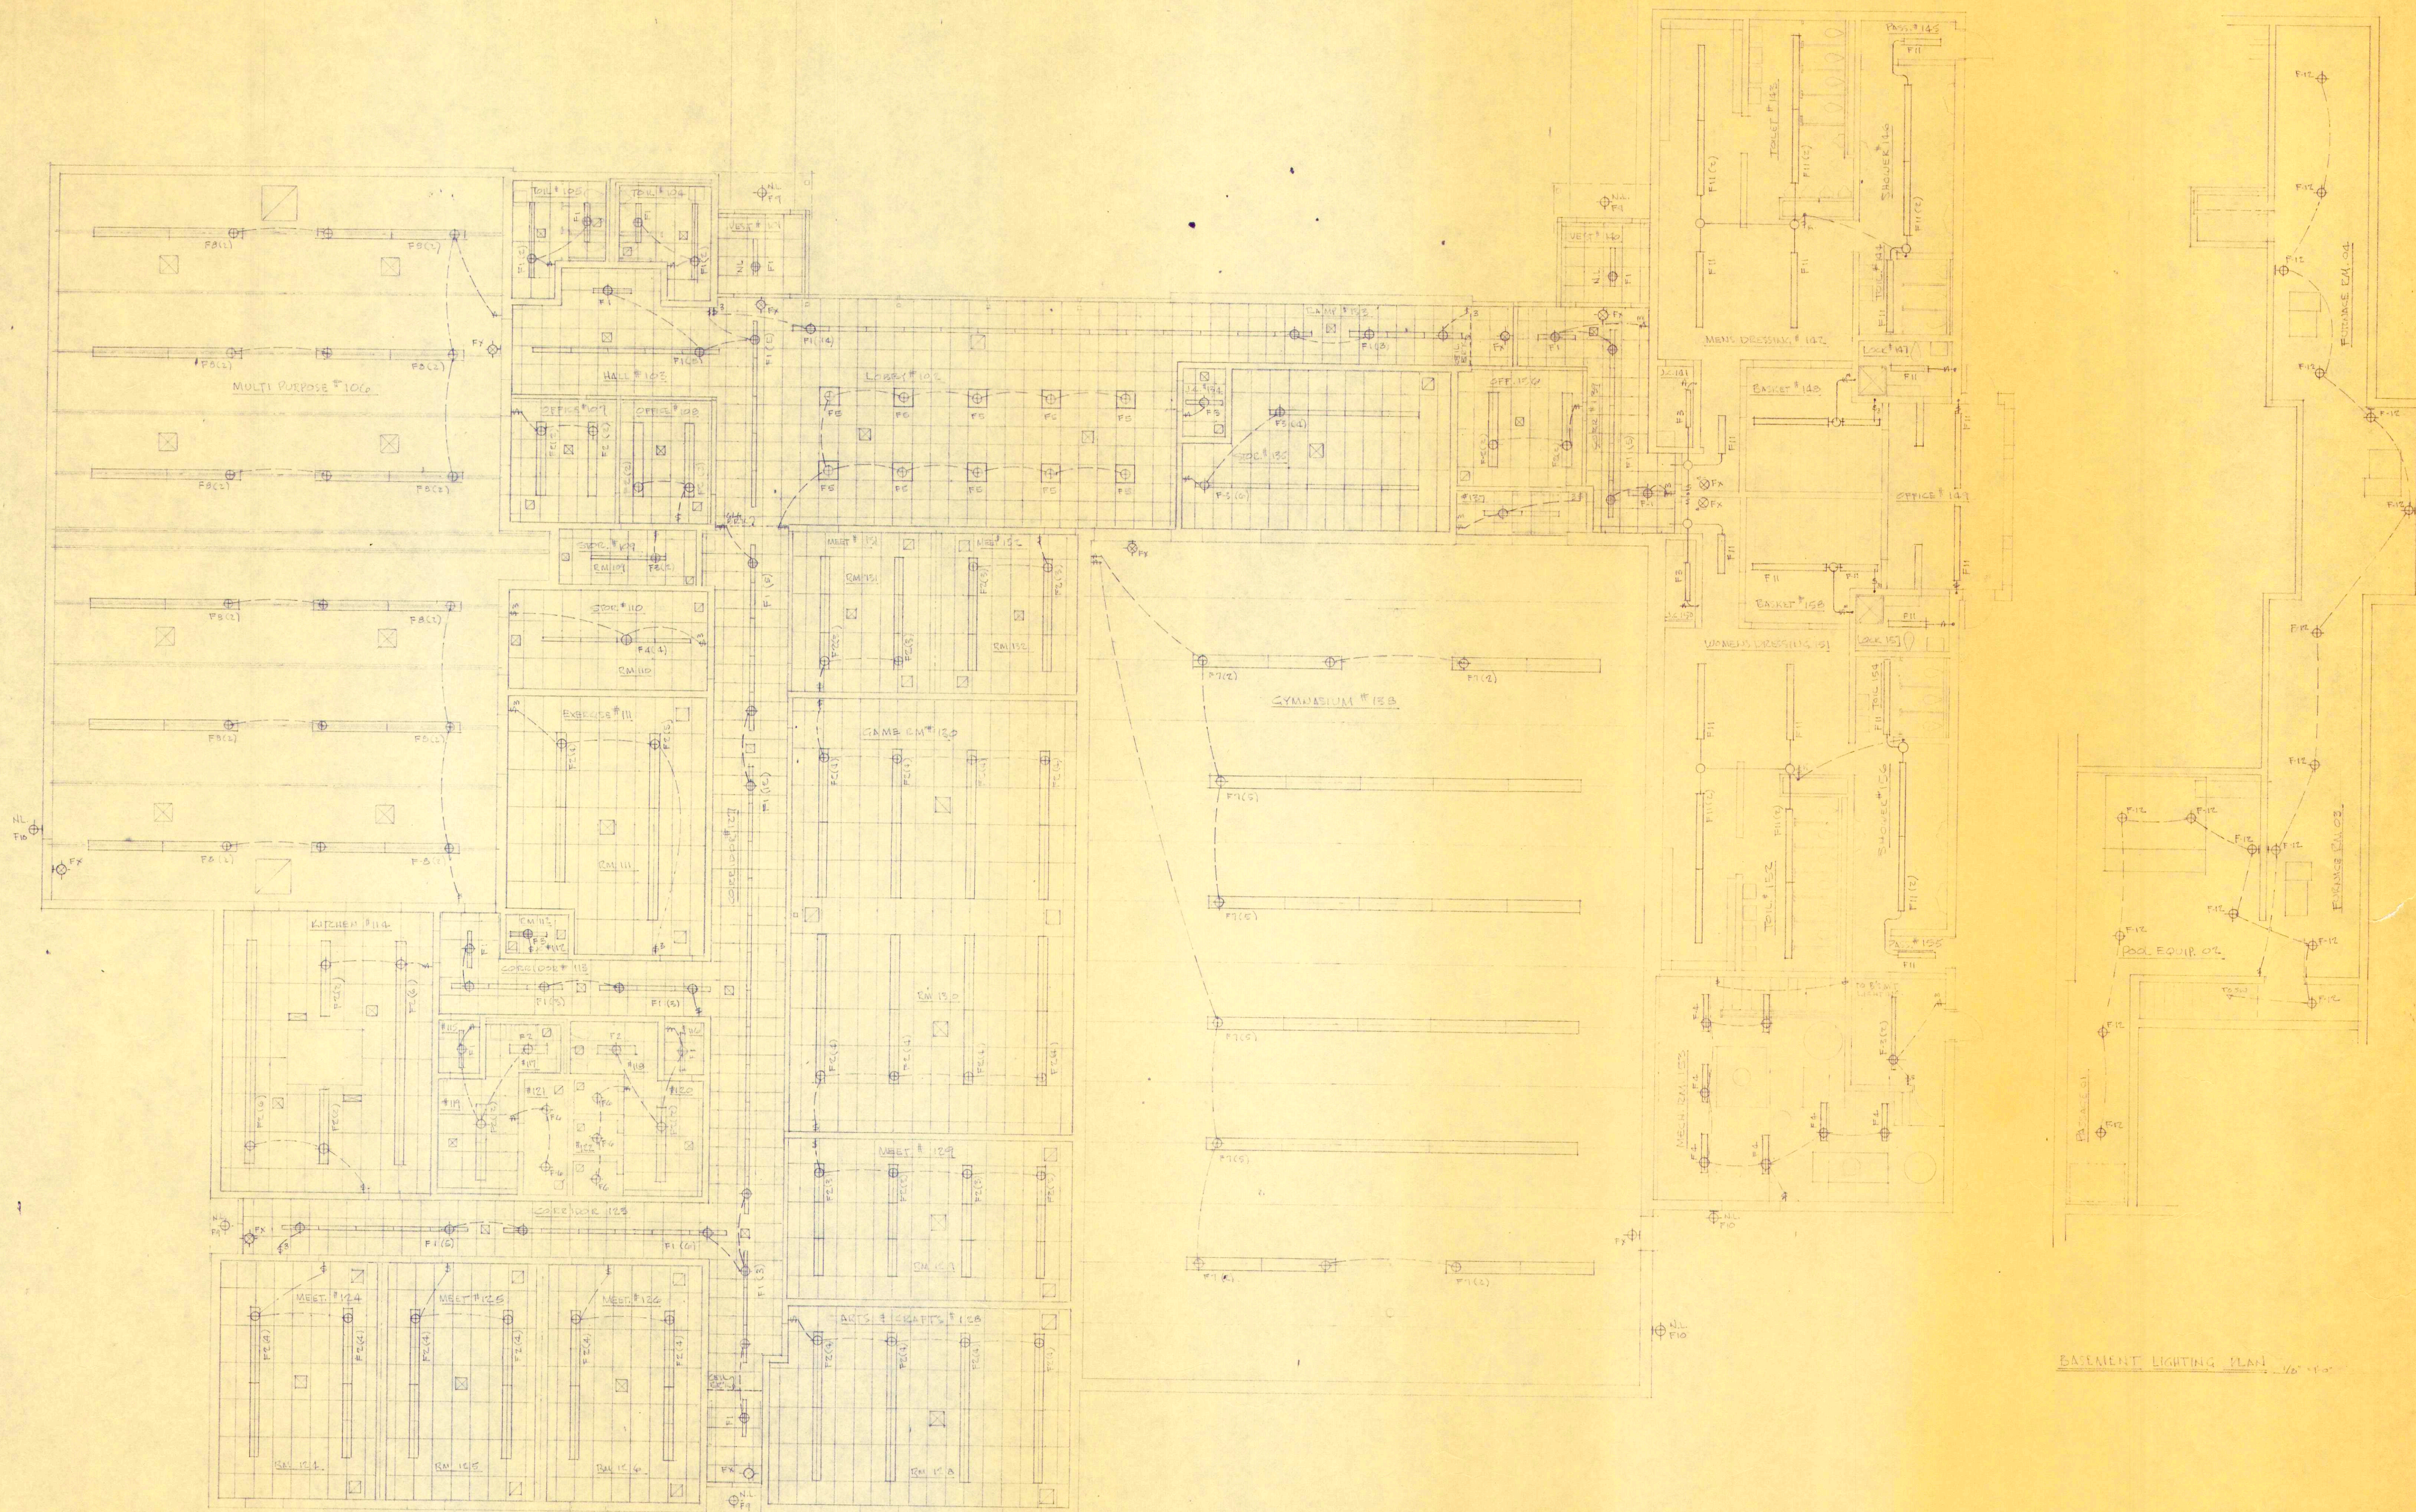

BASEMENT LIGHTING PLAN



